





### **DIGESTER No. 2 COVER REPLACEMENT PROJECT**

PWP-DO-2020-

60% SUBMITTAL

Project No.: 10194904 January 2020

**Board of Trustees** Barbara Smallwood Robert Allgeier Ted Thran Michael King Mary Schilling

STAFF

Peter Baratti District Manager

APPROVED BY

Craig A. Olson, HDR

Date

### INDEX OF DRAWINGS

#### GENERAL

G01 COVER SHEET AND INDEX OF DRAWINGS G02 GENERAL ABBREVIATIONS

LEGEND AND SYMBOLS

OVERALL SITE PLAN AND GENERAL NOTES

#### DEMOLITION

ANAEROBIC DIGESTER No. 2 COVER - DEMOLITION PLAN AND DETAIL

ANAEROBIC DIGESTER No. 2 - DEMOLITION SECTIONS AND DETAILS
ANAEROBIC DIGESTER No. 2 - INTERIOR PIPING DEMOLITION PLAN AND PHOTOGRAPH

ANAEROBIC DIGESTER No. 2 - INTERIOR PIPING DEMOLITION SECTIONS AND DETAILS

**F**)3

#### **PROCESS**

ANAEROBIC DIGESTER No. 2 COVER - MODIFICATIONS PLAN

ANAEROBIC DIGESTER No. 2 COVER - MODIFICATIONS PLAN AND SECTIONS ANAEROBIC DIGESTER No. 2 COVER - MODIFICATIONS SECTIONS AND DETAILS

ANAEROBIC DIGESTER No. 2 - INTERIOR PIPING MODIFICATIONS PLAN

ANAEROBIC DIGESTER No. 2 - INTERIOR PIPING MODIFICATIONS SECTIONS AND DETAILS

ANAEROBIC DIGESTER No. 2 - INTERIOR COATING PLAN AND SECTION ANAEROBIC DIGESTER No. 2 - INTERIOR COATING DETAILS



ASPHAIR COMPOSITION & COMPOSITION CONCRETE  ADJ. ADJORNAL CONNECTION OF COMPOSITION CONCRETE  ADJ. ADJORNAL CONNECTION CO	Or   TOE   PLATE   TPD   TOILET   PAPER   TPD   TOILET   PAPER   TPG   TOPPING   TRETURN   TRANS   TRANSITION   TRANS   TRANSITION   TRD   TRENCH DRAIN   TYP   TYPICAL	
BACKING   BACK	D. RGS DD or RIGHT HAND OR HUMIDITY LAP  ENING ENING WAY US PER MINUTE PE PROTECTION  SINK or STRUCTURAL CIPLINE) CIPLINE) COCK ENING WASONRY UNIT OCK ENING WIND WIND WIND WIND WIND WIND WIND WIND	CITY or VOLT  CARIABLE OF SES REACTIVE R OF VINYL BASE OF VINYL BASE OF VINYL BASE OF VINTERLINE  N. D.
CAT CATALOG  CATALOG  CATALOG  CAT CATALOG  CATALOG  CATALOG  CATALOG  CATALOG  CAT CATALOG  CANALOG  CATALOG  CANALOG  CATALOG  CATALOG  CANALOG	BENCHMARK CONSTRUCTION EASEMENT EPOXY FLOORING or TEMPERATURE  D D D D D D D D D D D D D D D D D D	AWINGS.  ONS DOES NOT IMPLY E USED IN THE  ON THIS DRAWING IF THE WORD. FOR MEAN MODIFY OR AY MEAN INCLUDED OR AY MEAN INCLUDED OR AY MEAN EITHER RICHG.  IG OF WORK IS USED COMPONENTS OR TO SED IMPROVEMENTS TO RADE WORK. REFER TO AWING FOR USAGE. ENT AND PIPING SYSTEMS S AND ABBREVIATIONS
PROJECT MANAGER CRAIG A. OLSON DESIGNED C. OLSON DESIGNED CHECKED A. SINGH DRAWN B. DOWN DATE DATE DATE 120 05 2020  PROJECT MANAGER CRAIG A. OLSON NO. 013064 CIVIL 12-31-21  NOT FOR CONSTRUCTION CRAIG A. OLSON No. 013064 CIVIL 12-31-21  M G S D  FACILITY IMPROVEMENTS ANAEROBIC DIGESTER No. 2 ROOF REPLACEMENT PROJECT M G S D	GENERAL ABBREVIATIO	ONS RAC


DESCRIPTION


PROJECT NUMBER 10194904


MGSD
Minden Gardnerville
Sanitation District


PWP-DO-2020-\_\_\_


FILENAME 10194904-1G02.DWG G02 SCALE NONE

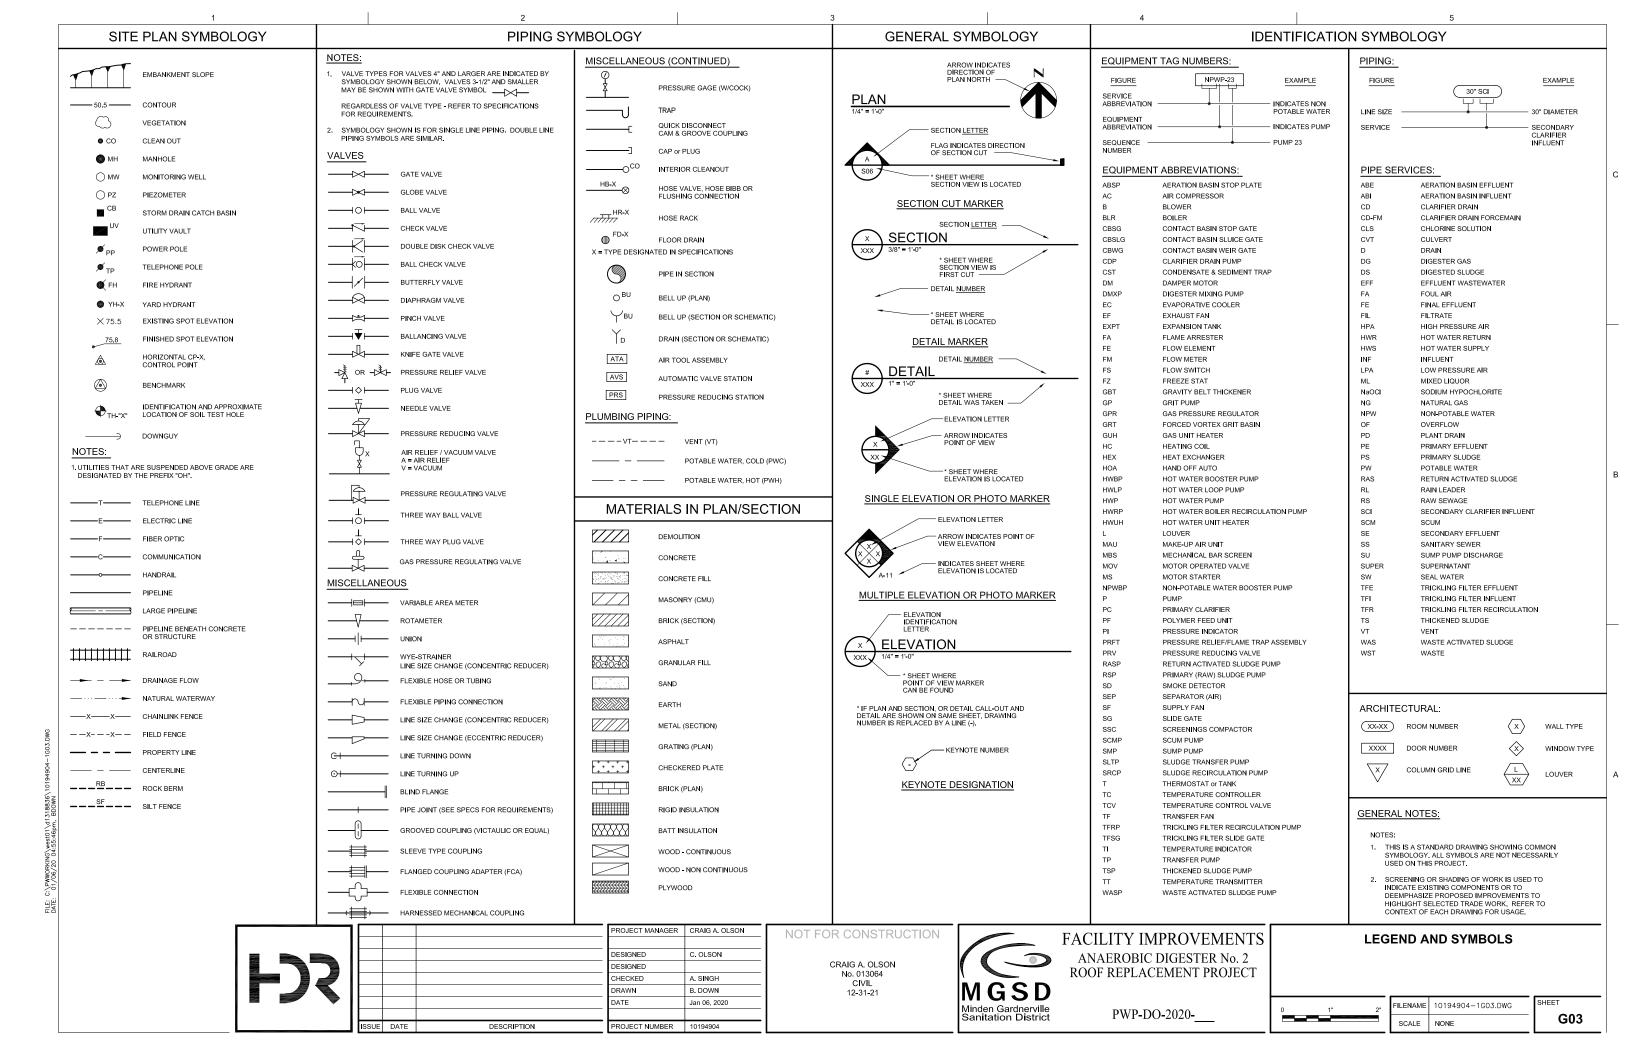


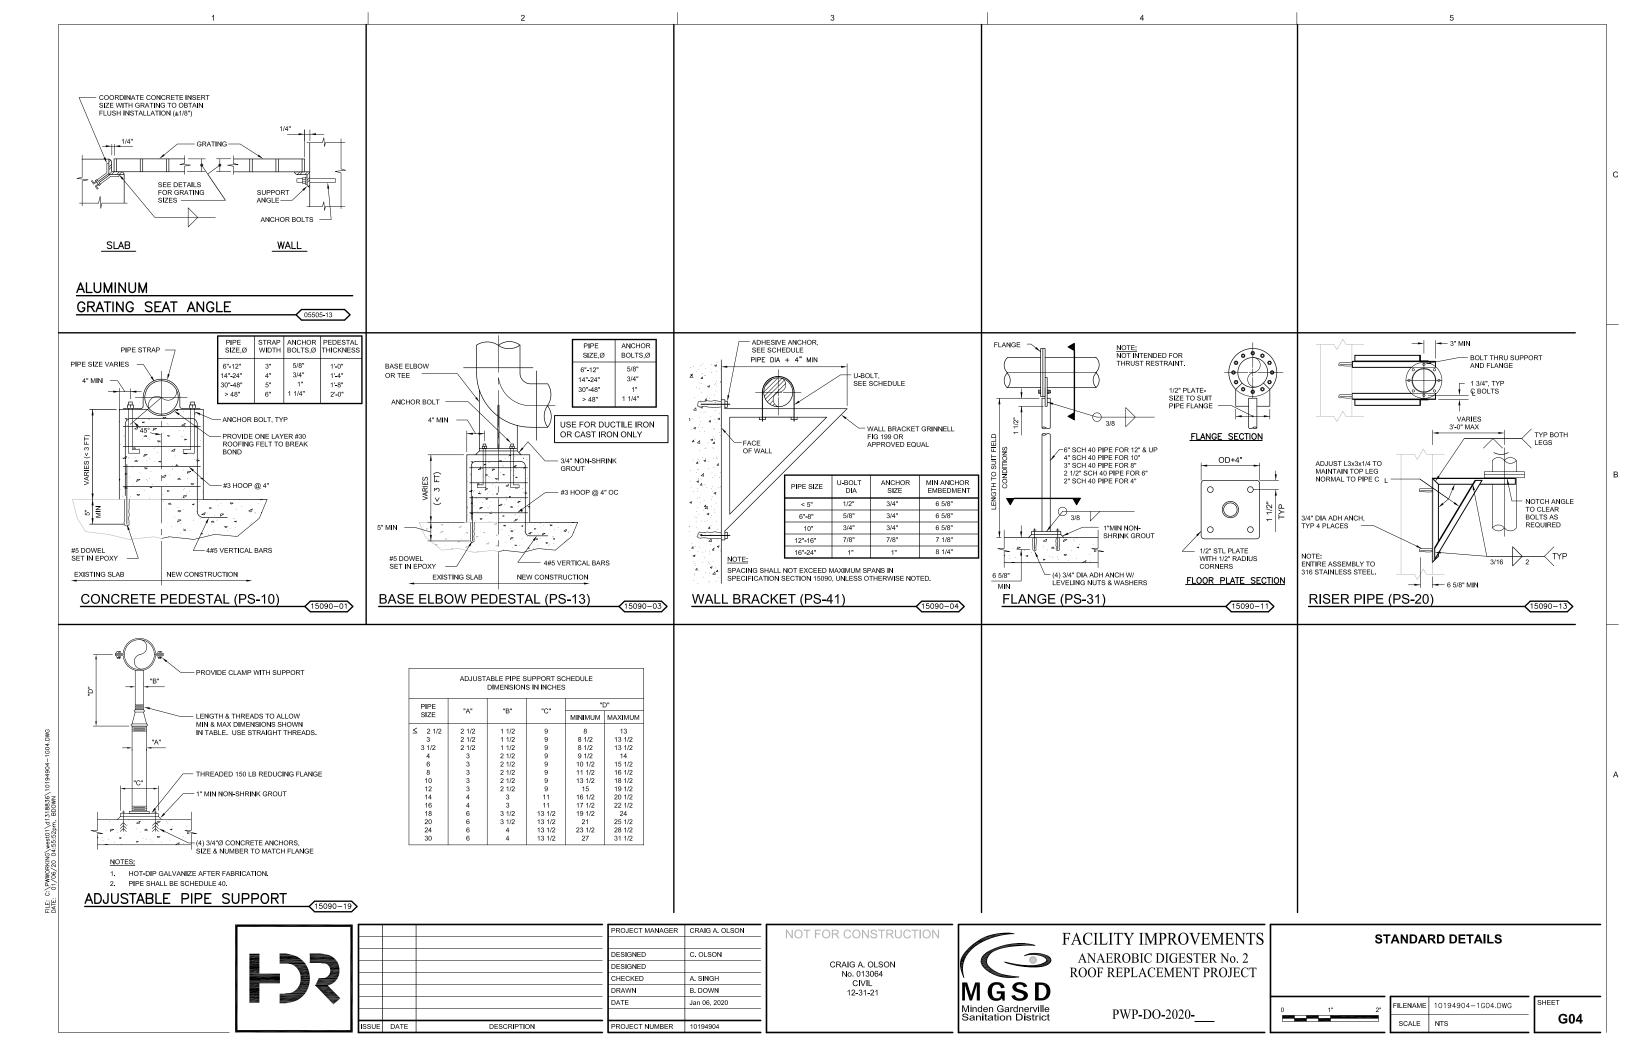


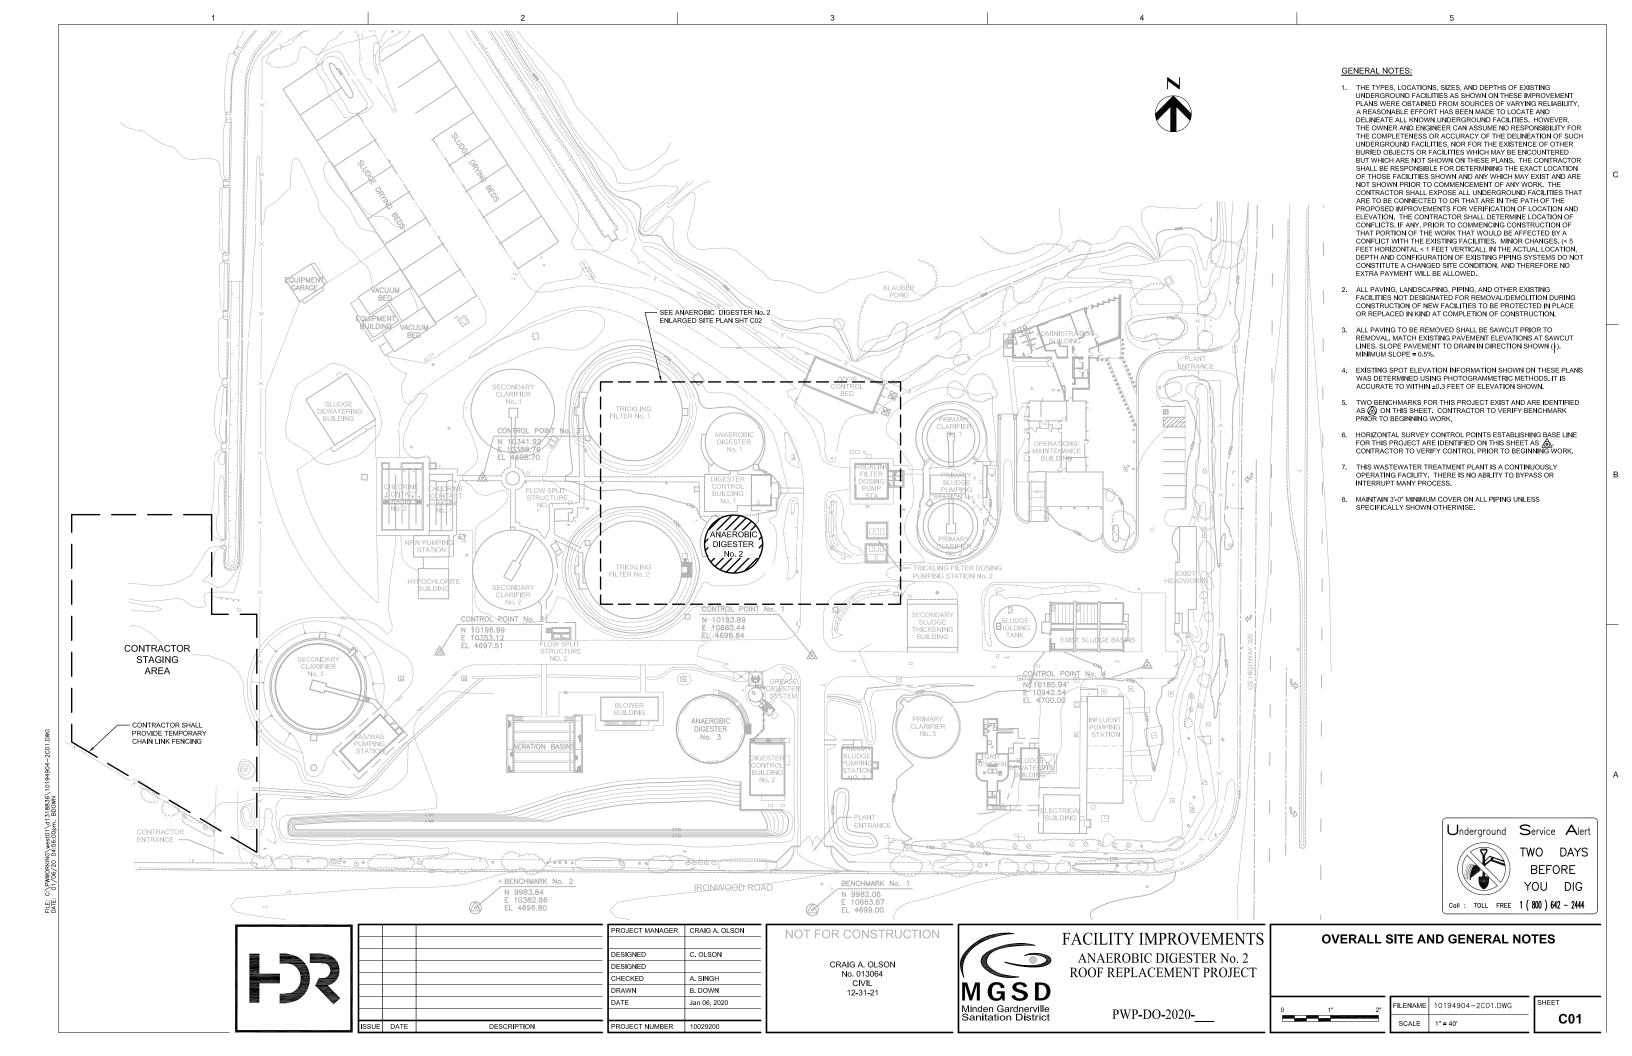

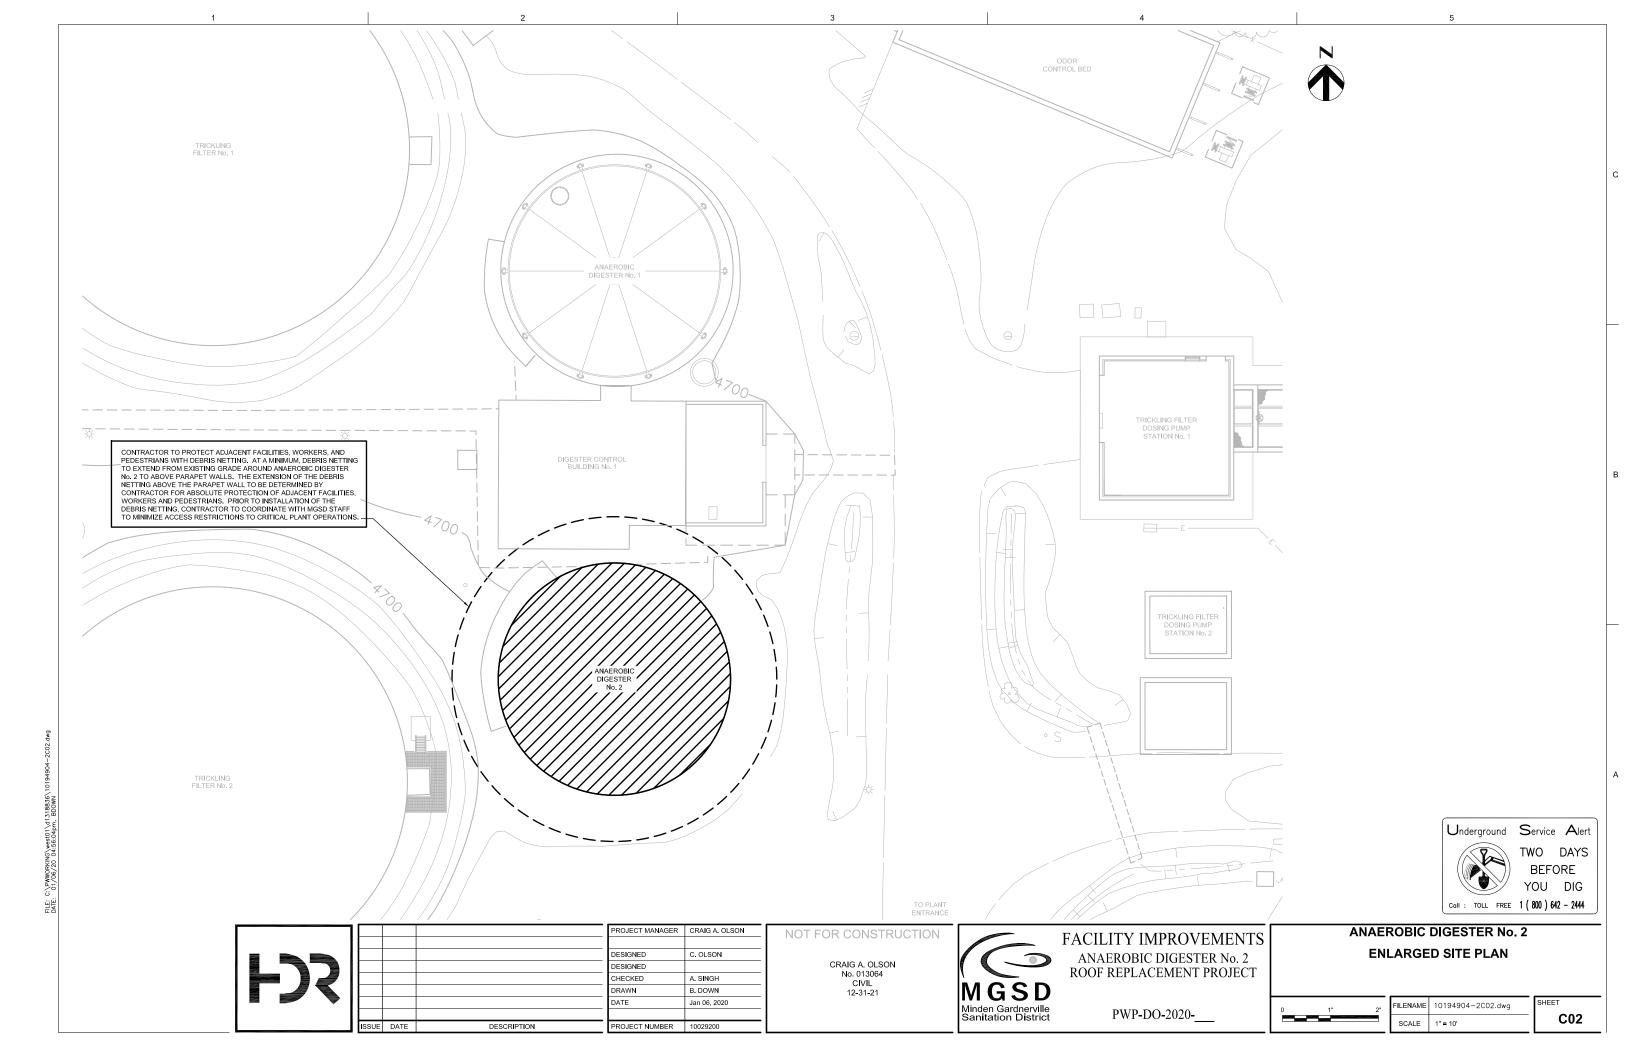

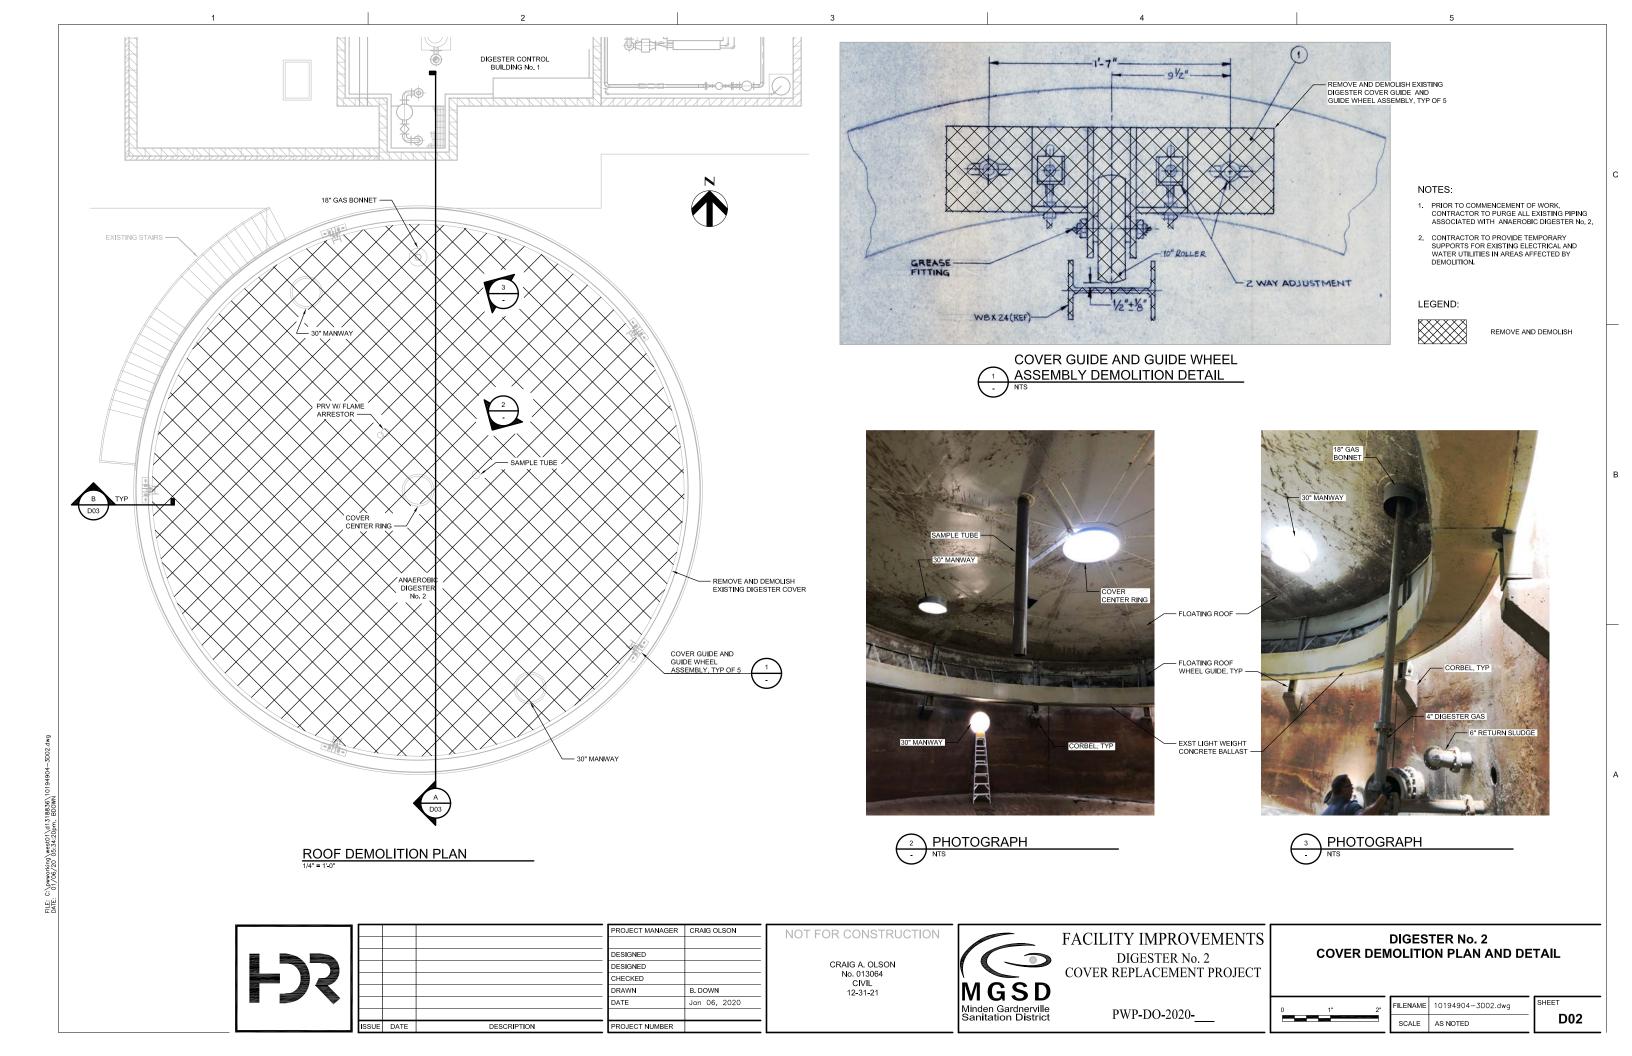

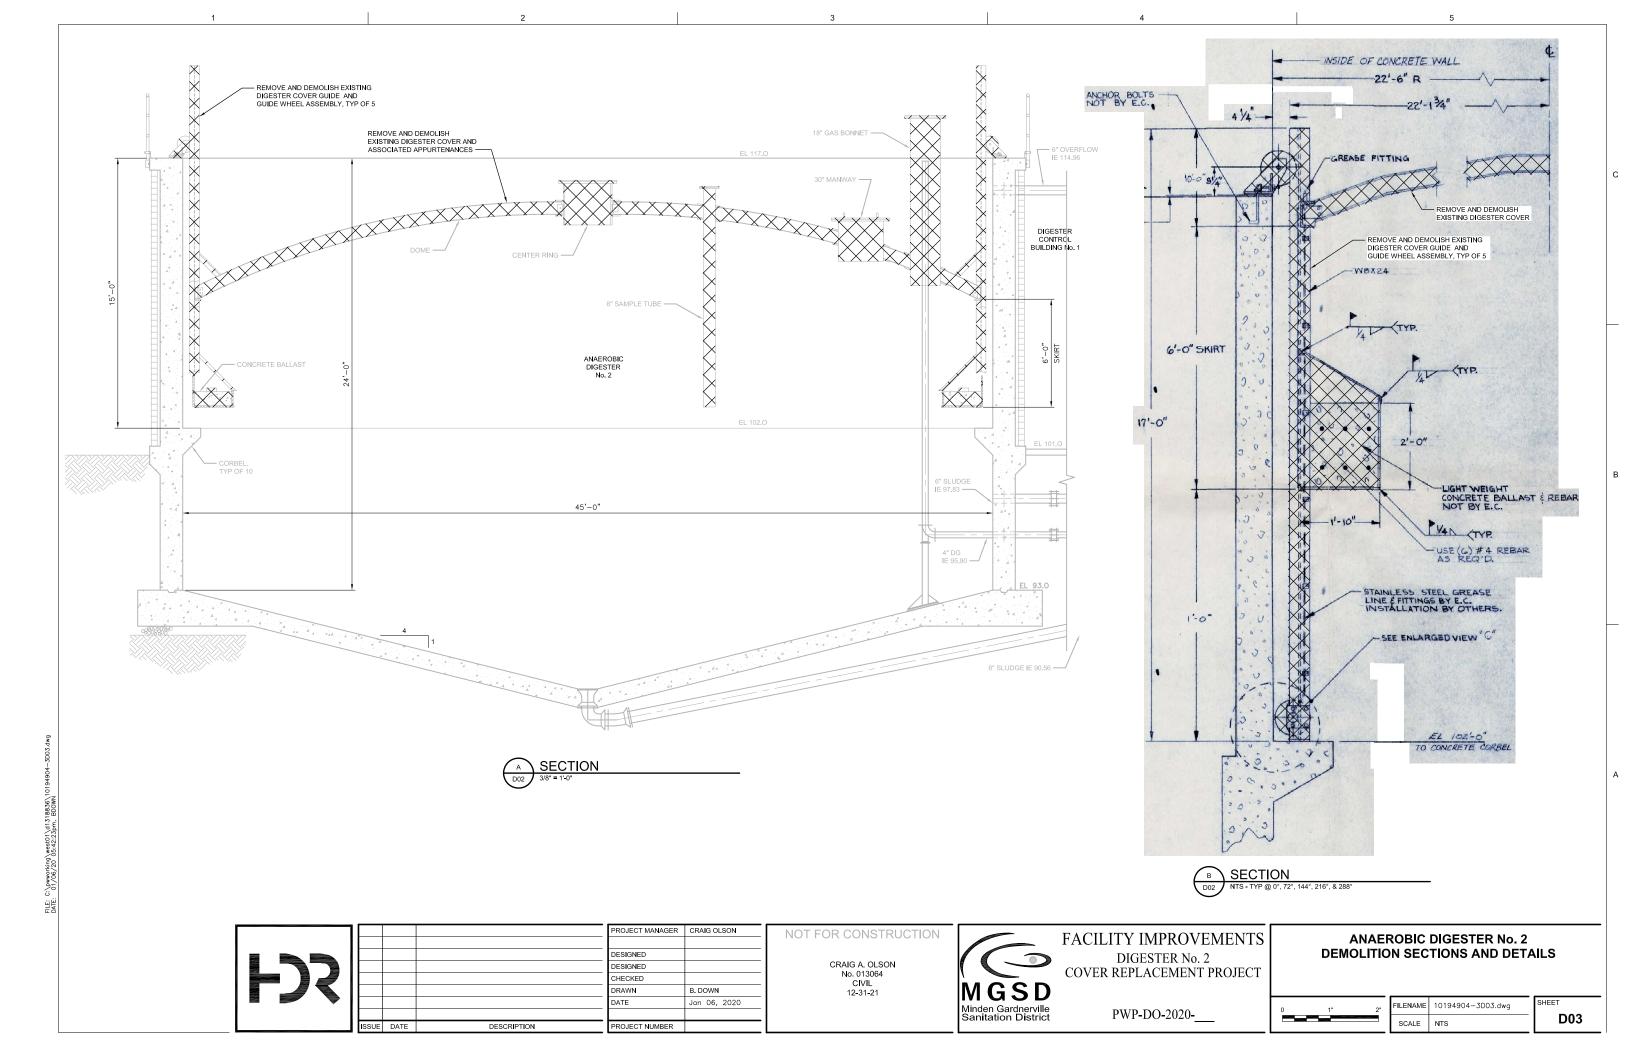

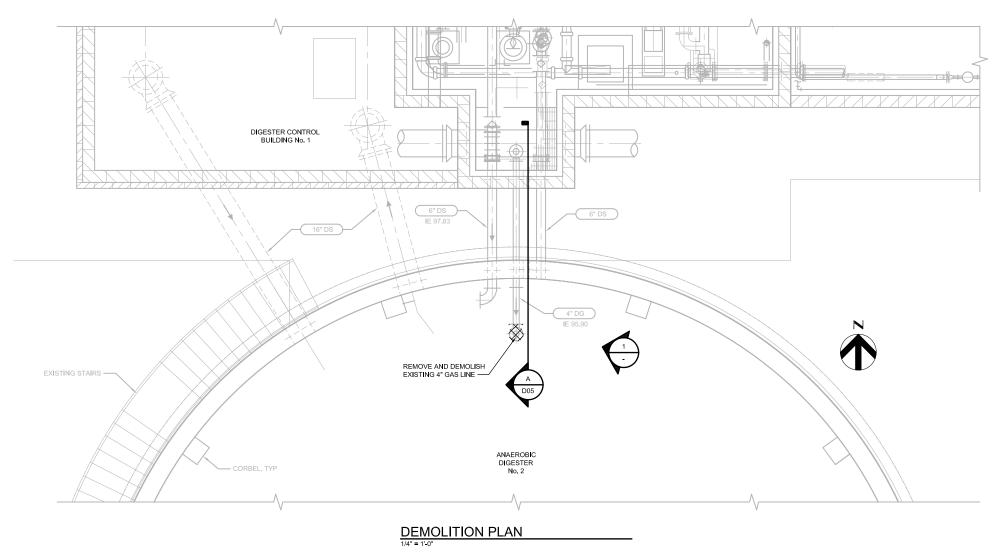



PHOTOGRAPH NTS

**L**3

ISSUE DATE DESCRIPTION

PROJECT MANAGER CRAIG A. OLSON

DESIGNED
DESIGNED
CHECKED
DRAWN
DATE
Jan 06, 2020

PROJECT NUMBER 10194904

NOT FOR CONSTRUCTION

CRAIG A. OLSON No. 013064 CIVIL 12-31-21



FACILITY IMPROVEMENTS ANAEROBIC DIGESTER No. 2 ROOF REPLACEMENT PROJECT

PWP-DO-2020-\_\_\_


# ANAEROBIC DIGESTER No. 2 INTERIOR PIPING DEMOLITION PLAN AND PHOTOGRAPH

0 1" 2" FIL

2"	FILENAME	10194904-3D04.dwg
3	SCALE	AS NOTED

SHEET

D04

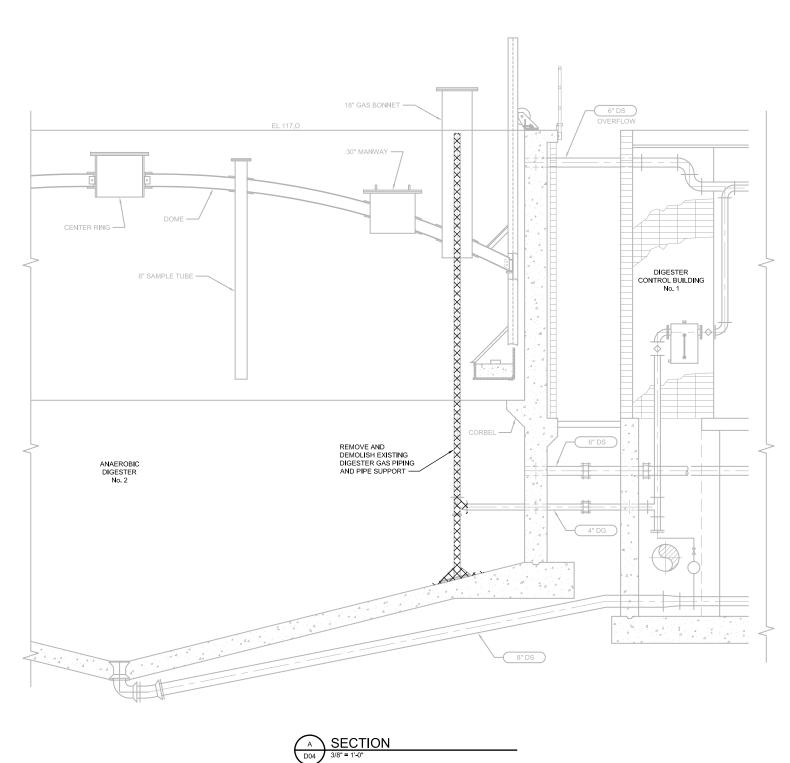

DESCRIPTION

PROJECT MANAGER | CRAIG A. OLSON DESIGNED O. TAVANGAR DESIGNED CHECKED R. PRASAD DRAWN DATE Jan 06, 2020 PROJECT NUMBER 10029200

NOT FOR CONSTRUCTION

CRAIG A. OLSON No. 013064 CIVIL 12-31-21



FACILITY IMPROVEMENTS DIGESTER No. 2 COVER REPLACEMENT PROJECT


PWP-DO-2020-\_\_\_


### ANAEROBIC DIGESTER No. 2 INTERIOR PIPING DEMOLITION SECTIONS AND DETAILS





2"	FILENAME	10194904-3D05.dwg
5	SCALE	AS NOTED


D05

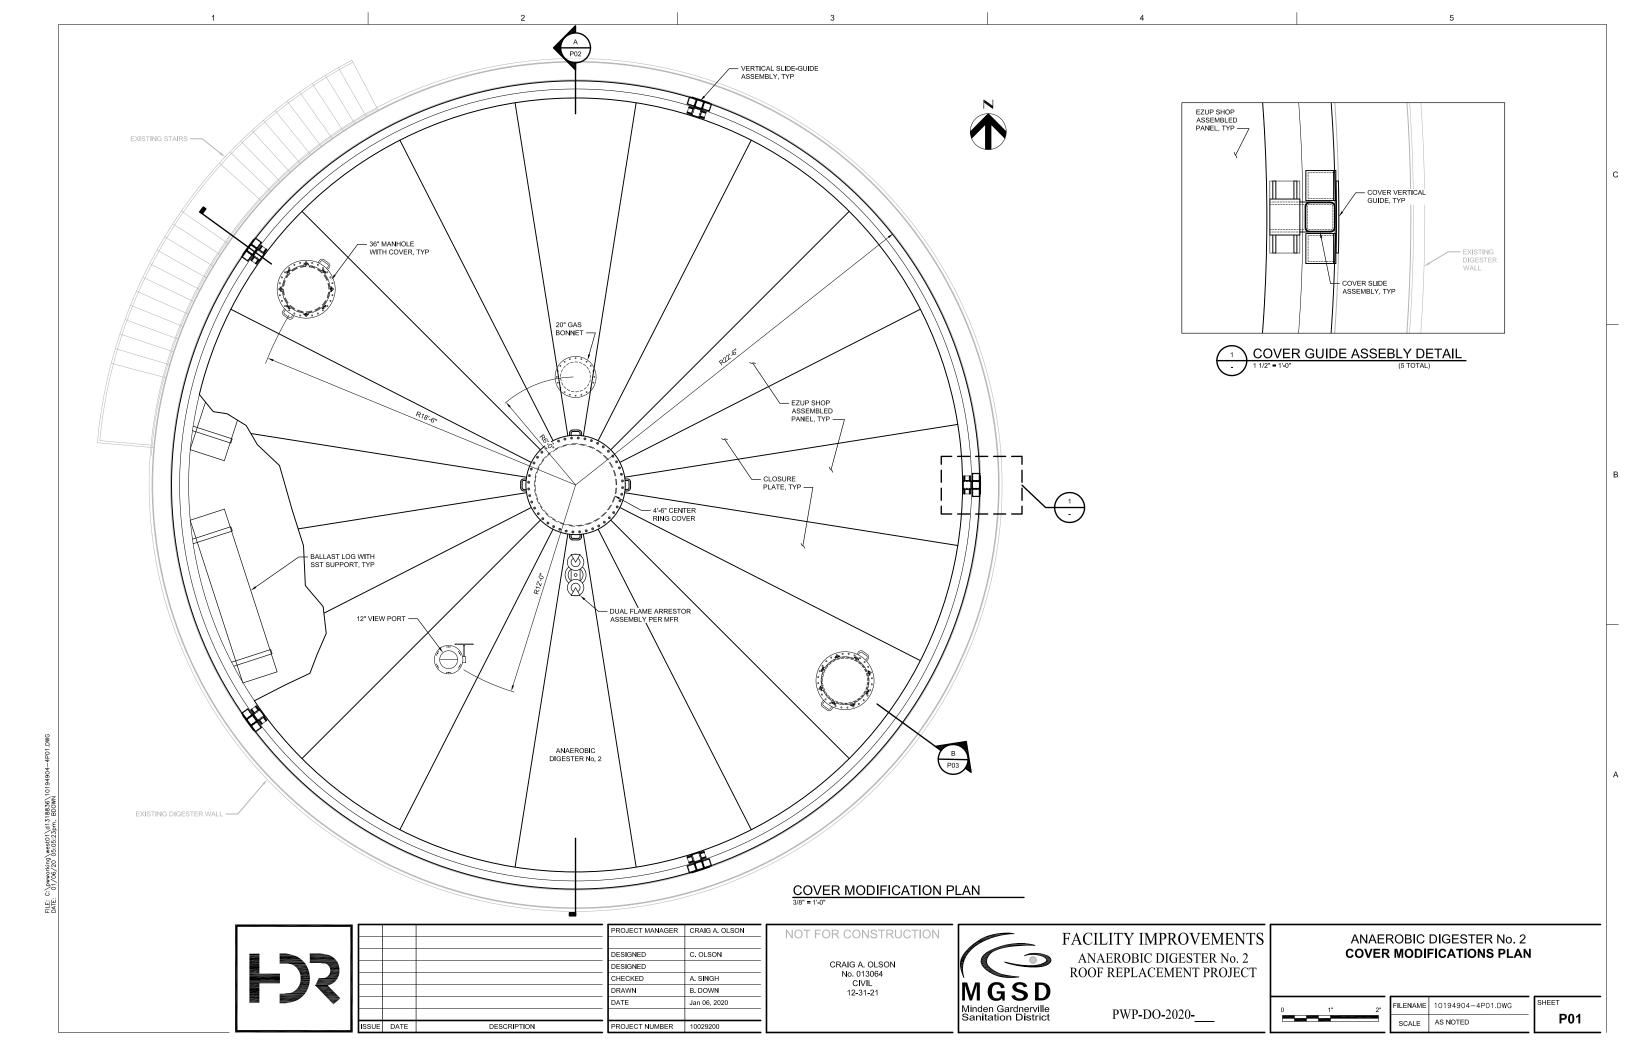

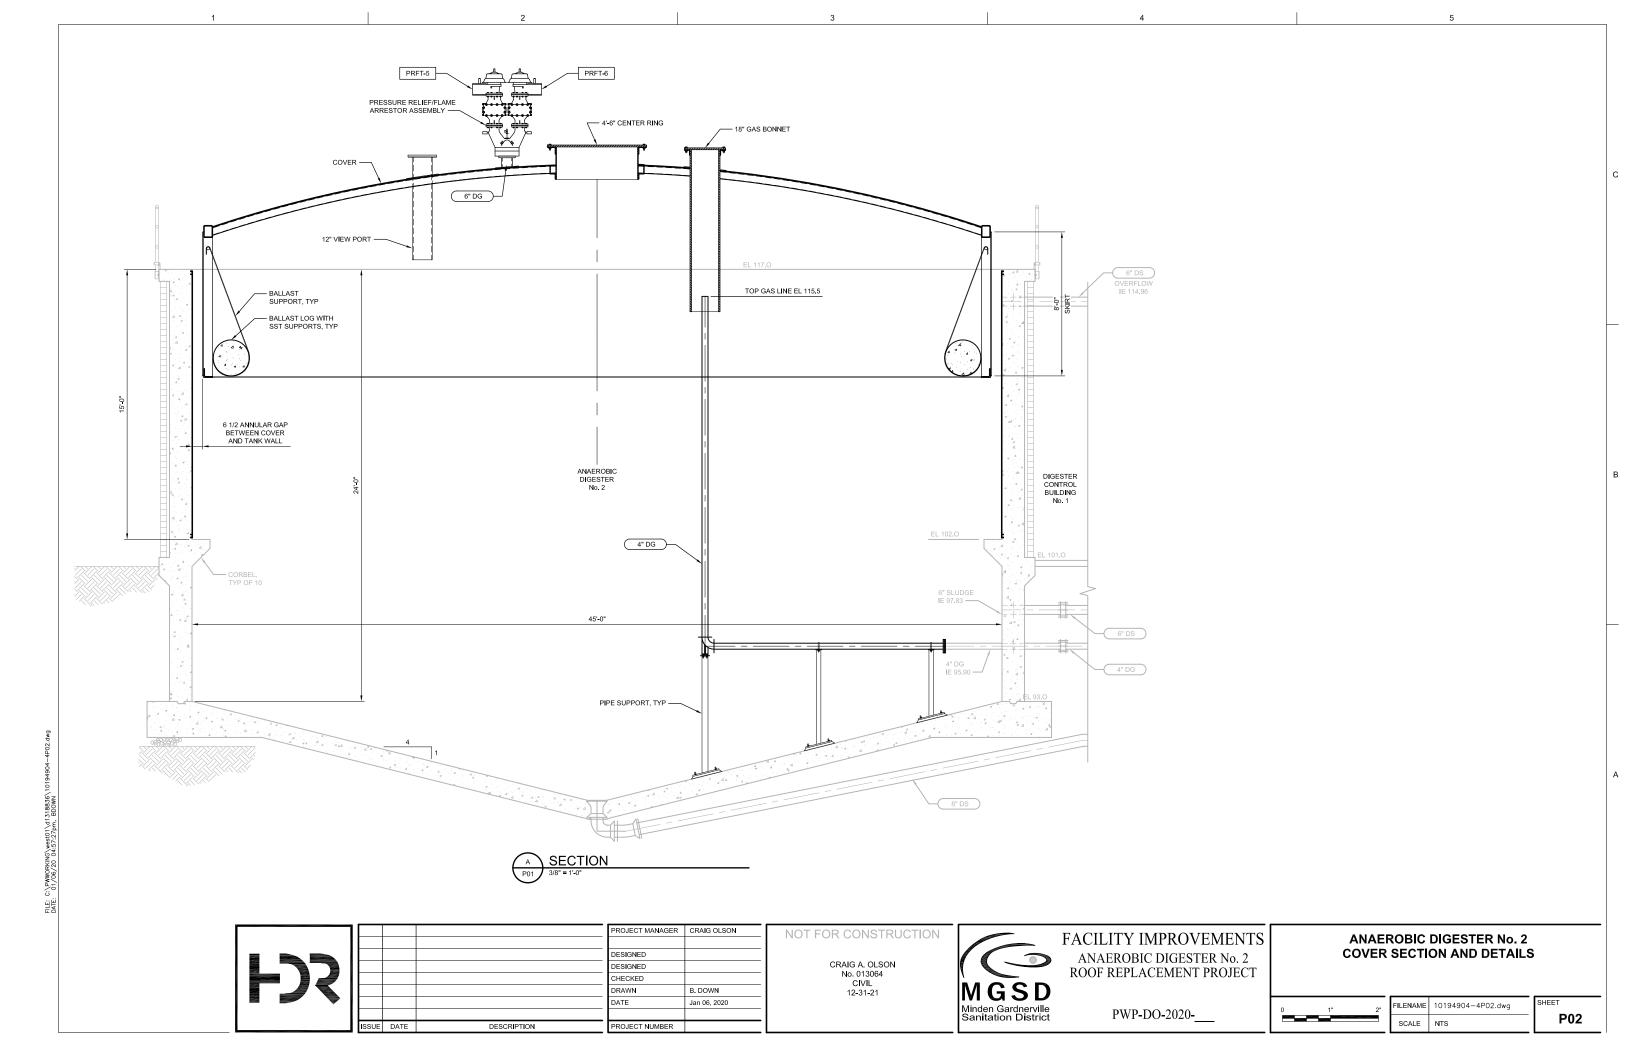


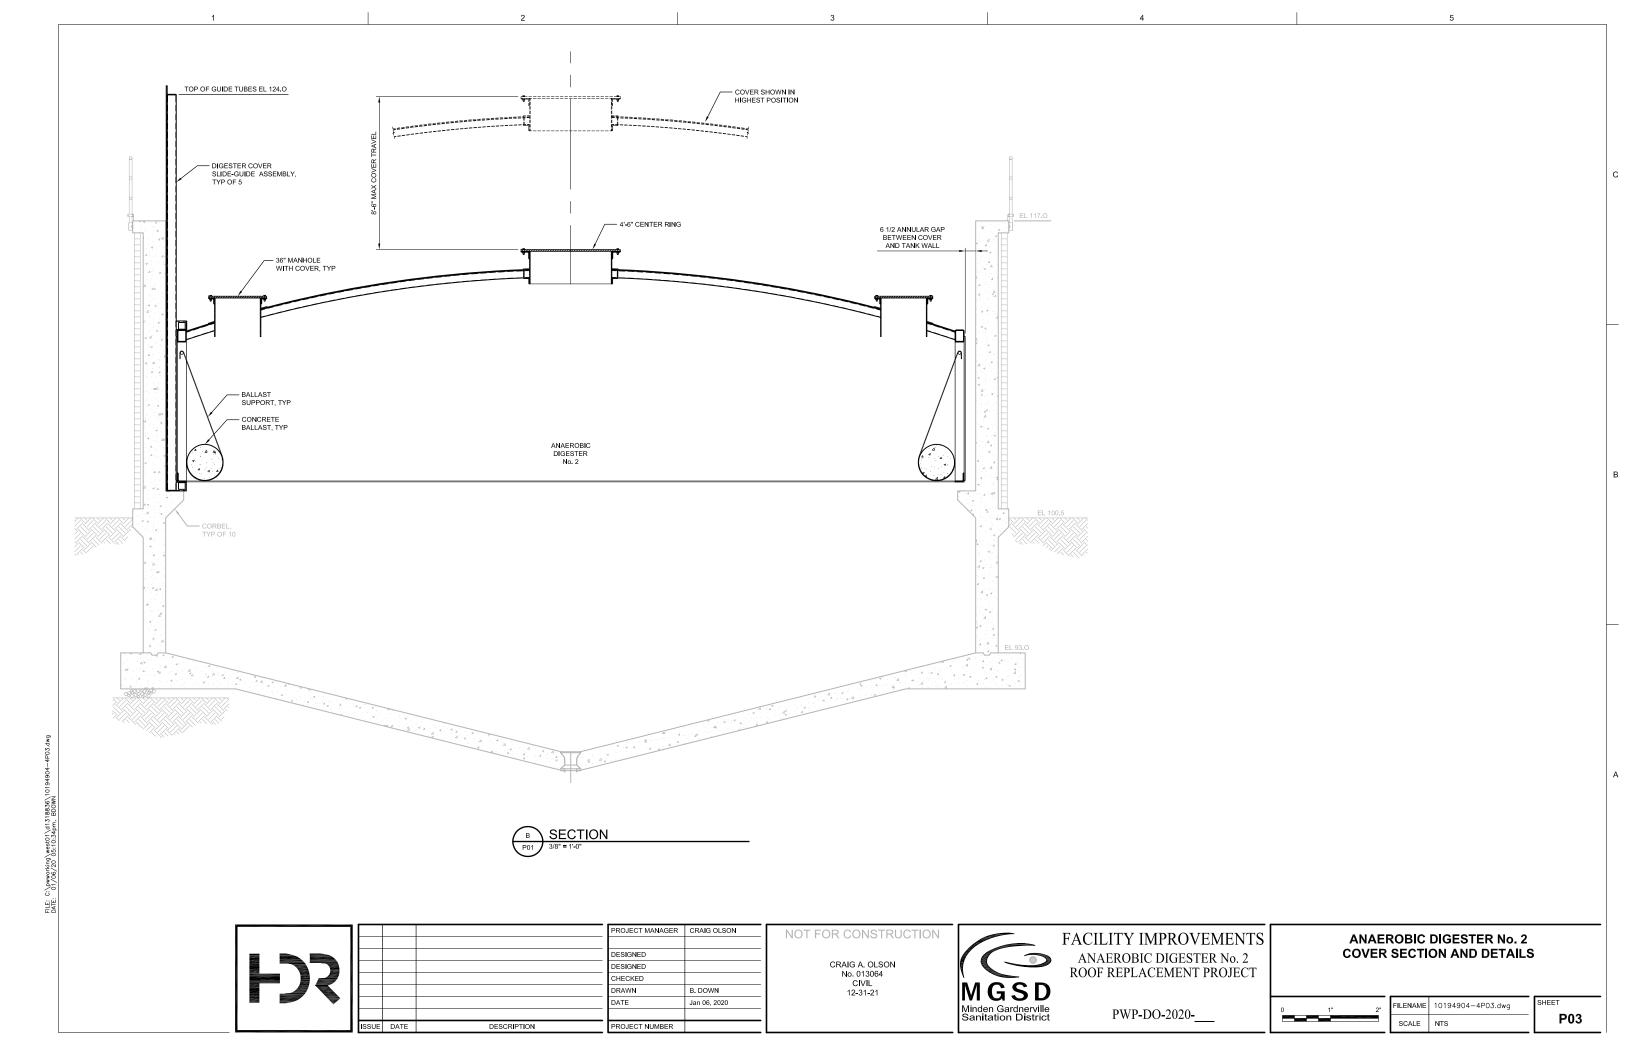

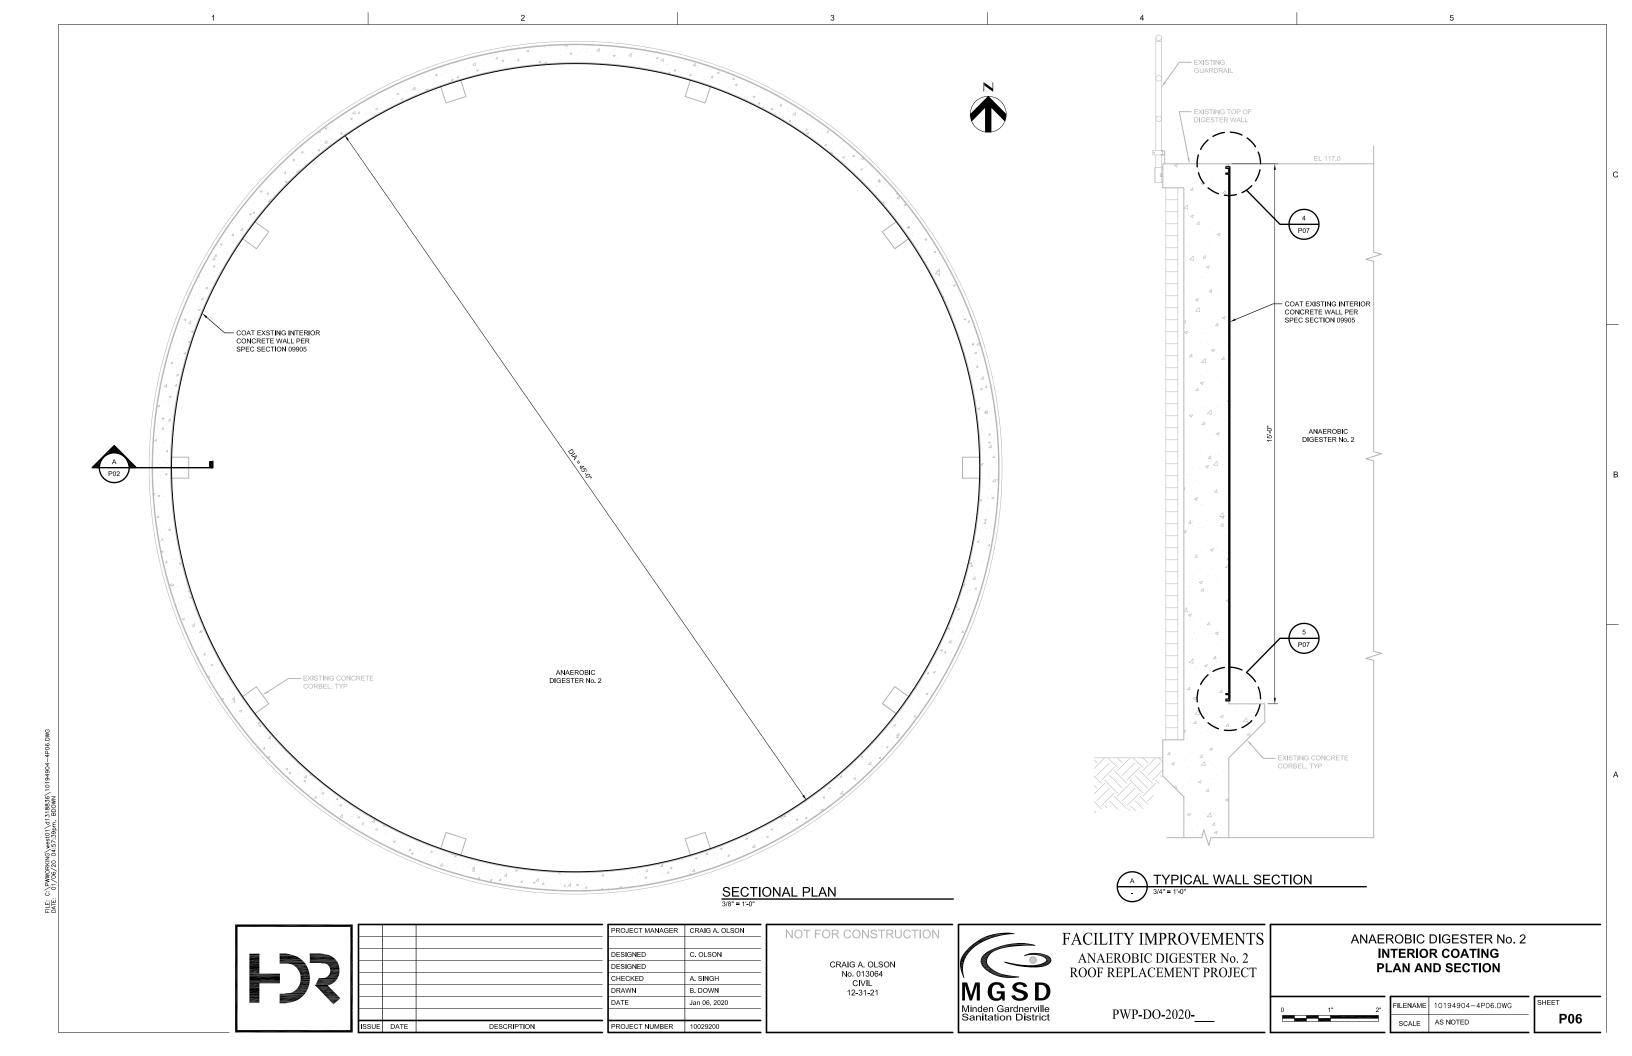


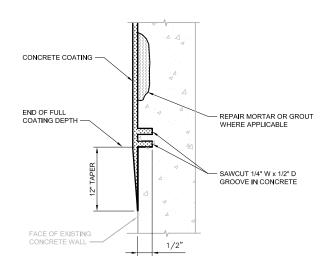



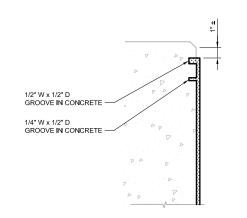




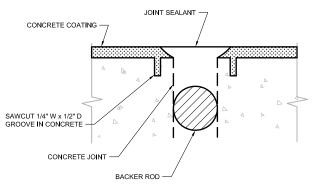


#### NOTES:

- DETAIL TYPICAL FOR ALL VERTICAL CONCRETE EXPANSION JOINTS ON WALLS OF ANAEROBIC DIGESTER No. 2.
- 2. SIKA COMBIFLEX SYSTEM USED IN AB-1.



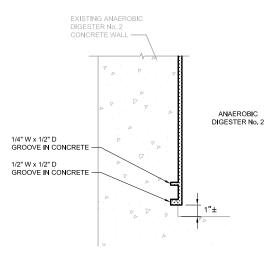



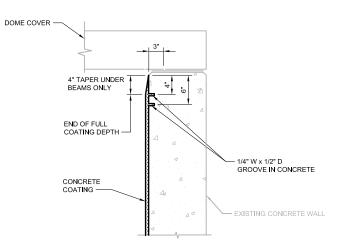

3 DETAIL
SP06 NTS

FJS

			PRO
			DES
			DES
			CHE
			DRA'
			DATE
SSUE	DATE	DESCRIPTION	PRO

 PROJECT MANAGER
 CRAIG A. OLSON

 DESIGNED
 C. OLSON

 DESIGNED
 C. HECKED

 CHECKED
 A. SINGH

 DRAWN
 B. DOWN

 DATE
 Jan 06, 2020

 PROJECT NUMBER
 10194904

NOT FOR CONSTRUCTION

CRAIG A. OLSON No. 013064 CIVIL 12-31-21



FACILITY IMPROVEMENTS ANAEROBIC DIGESTER No. 2 ROOF REPLACEMENT PROJECT

PWP-DO-2020-\_\_\_

## ANAEROBIC DIGESTER No. 2 INTERIOR COATING DETAILS



2"	FILENAME	10194904-4P07.dwg
•	SCALE	AS NOTED

P07

FILE: C:\PWWORKING\west01\d1318836\10194904-4P07.dwg